


### Untergeschoss 1:50

Datum: 30.11.03

Architekt / Bauherr:  
Marius Hudritsch  
Dipl. Arch. ETH  
St. Galler-Ring 93  
4055 Basel  
Tel. G: 076 507 71 40  
Tel. P: 061 301 53 20  
Email: m.hudritsch@steeal.ch

Bauleitungsbüro:  
Manuel Kästing  
Solernmattweg 1  
2572 Sulz  
Tel.: 032 307 20 66  
Fax: 032 307 20 68

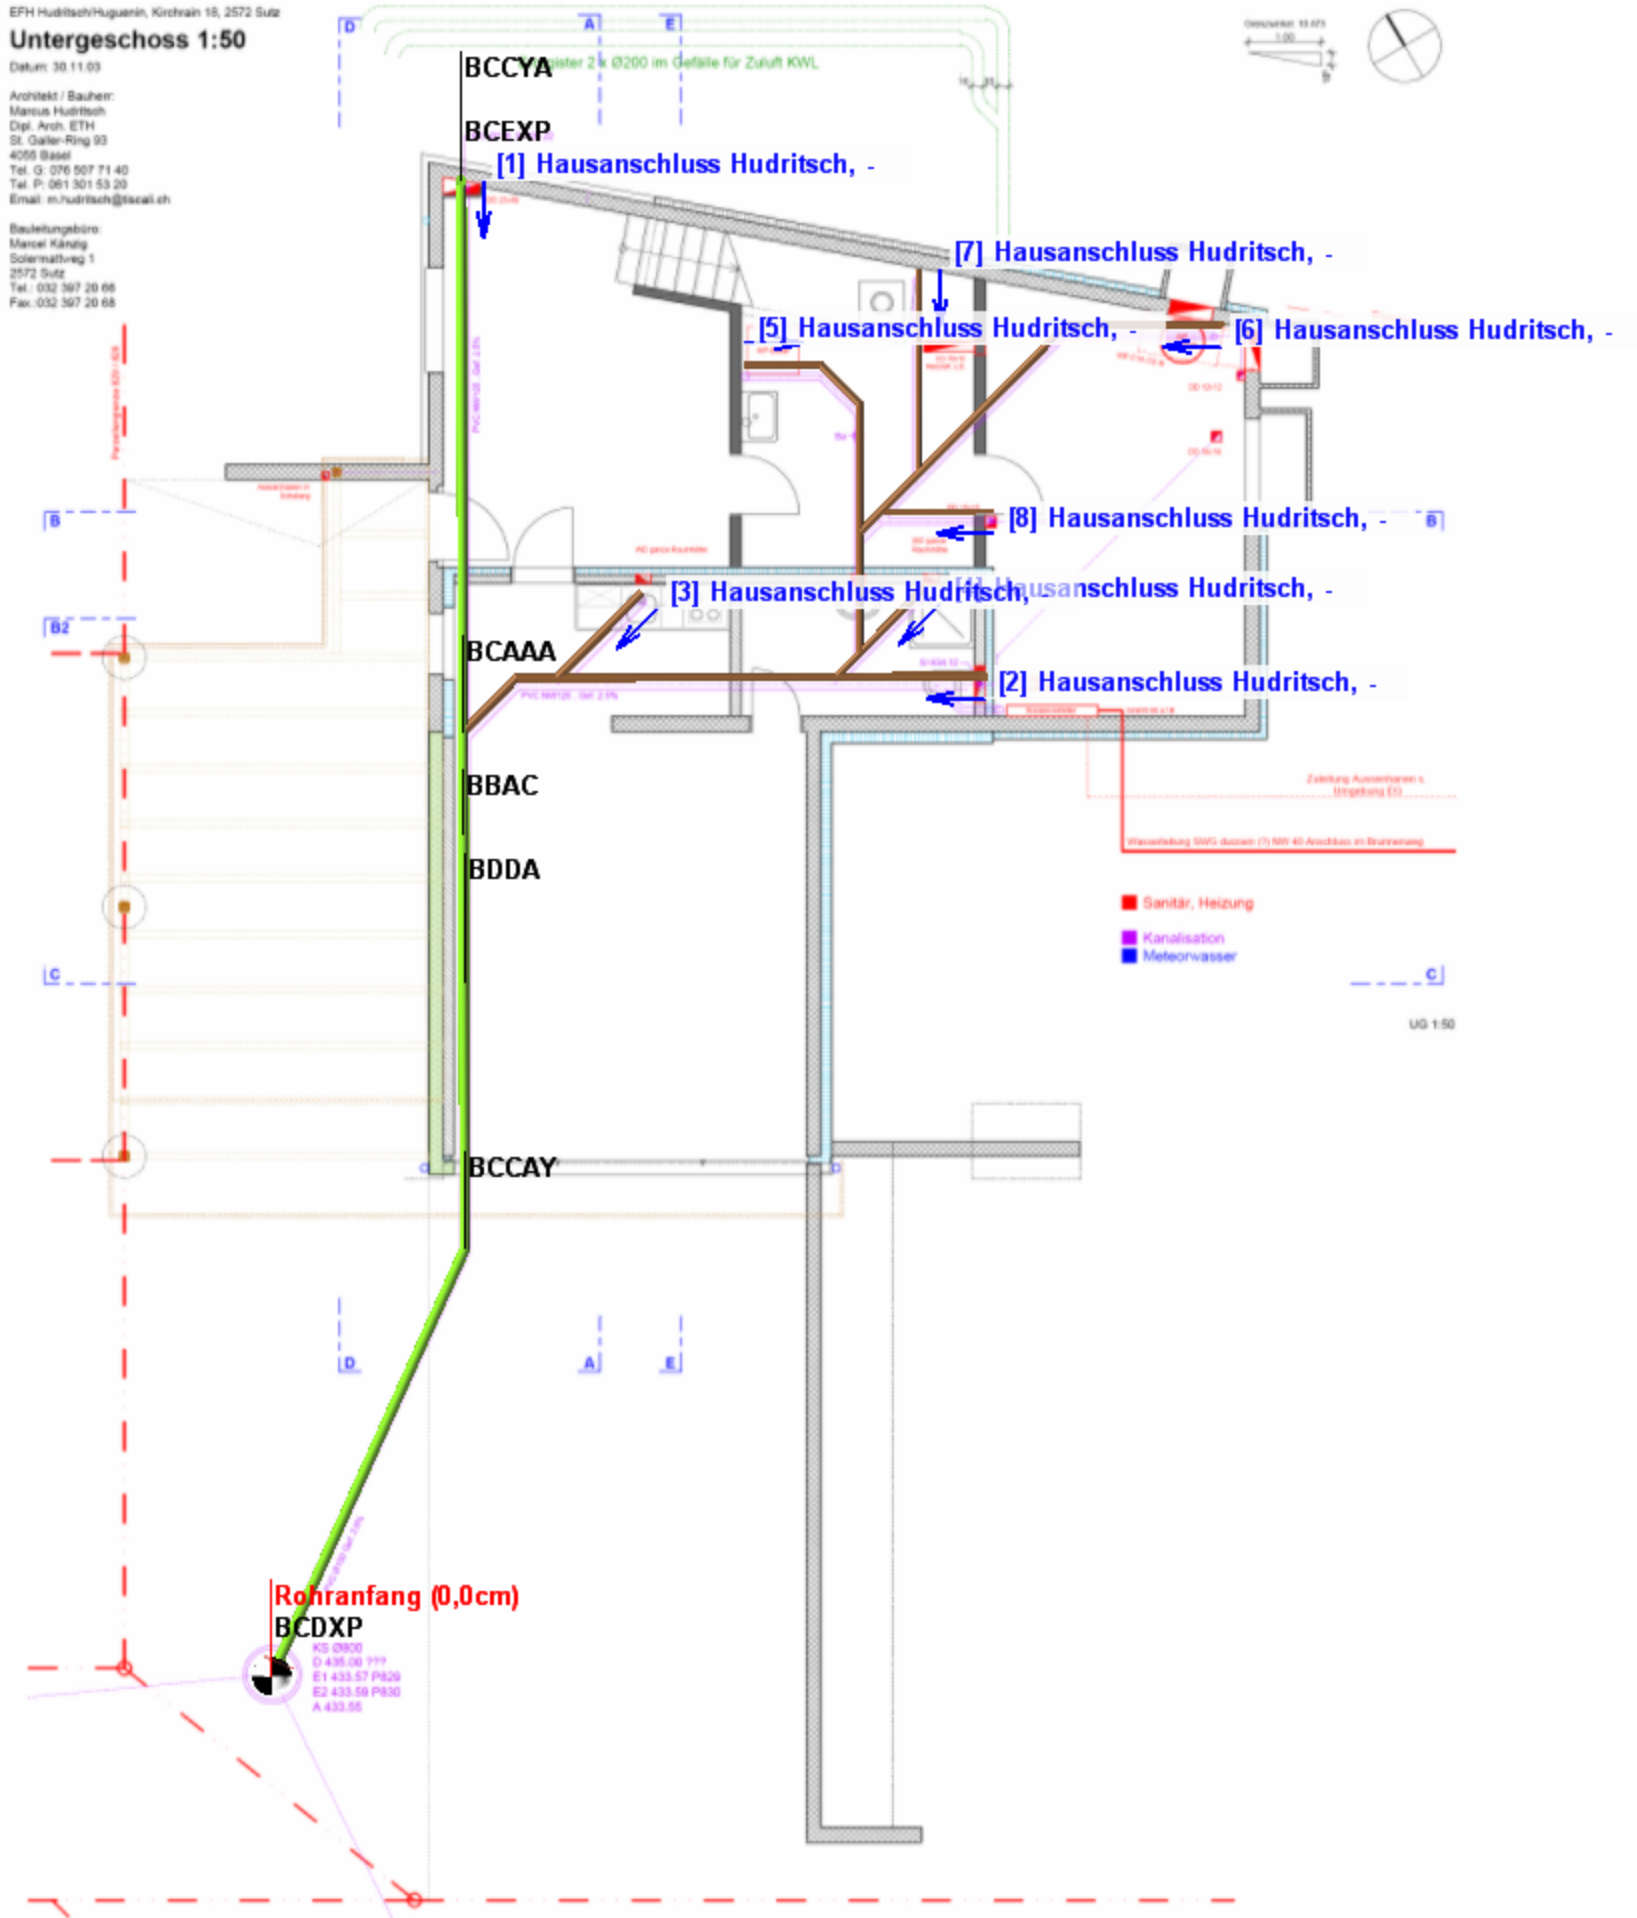

**Rohranfang (0,0cm)**  
**BCDXP**  
KS 0900  
D 435.00 777  
E1 433.57 P829  
E2 433.59 P830  
A 433.55

